

0	ISSUED FOR CONSTRUCTION	MCM	STT	2023.10.25
B	RET WALL 2 AMENDED	MCM	STT	2023.08.22
A	TENDER AND COUNCIL APPROVAL	MCM	DP	2023.01.20
Issued/Revision		By	Appd	YYYY.MM.DD
File Name:	CI-202-RW-L1.DWG	MCM	DP	DP
		Dwn.	Dsgn.	Chkd.
				2023.01.20
				YYYY.MM.DD

Issue Status

**CONSTRUCTION ISSUE**

This document is suitable only for the purpose noted above. Use of this document for any other purpose is not permitted.

Client/Project Logo


Client/Project  
 S & A GALATI

WHISTLING GROVE - STAGE 2

Title  
 RETAINING WALL LONGITUDINAL SECTION

Project No.	WAPC No.	Scale
301251172	160974 & 162398	AS SHOWN
Revision	Drawing No.	
0		

CI-202-RW-L1

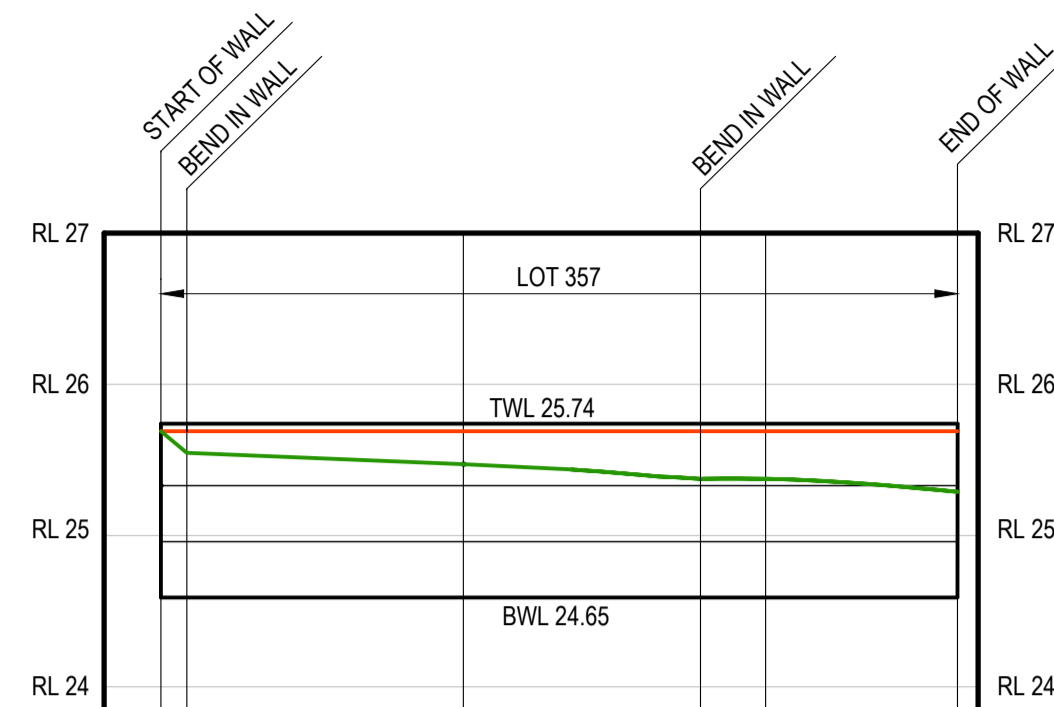


DATUM RL 23.0

TOP GROUND LEVEL	25.69	25.69	25.69	25.69	25.69	25.69
BTM GROUND LEVEL	25.69	25.55	25.47	25.37	25.37	25.29
RETAINED HEIGHT	0.00	0.14	0.22	0.32	0.32	0.40
CHAINAGE ALONG WALL	0.00	0.86	10.00	17.85	20.00	26.35

**RETAINING WALL LONG SECTION (RET 1)**

SCALE 1:250 H  
 1:50 V

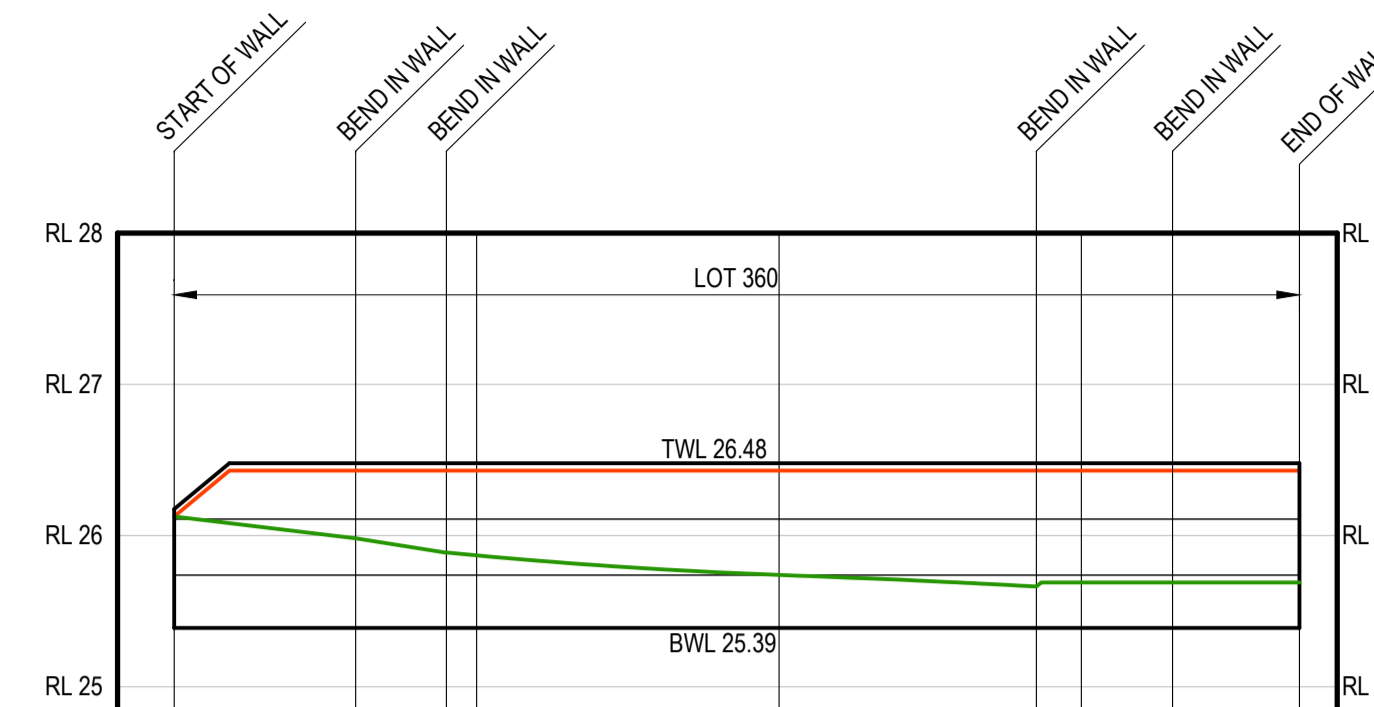


DATUM RL 24.0

TOP GROUND LEVEL	26.13	26.43	26.43	26.43	26.43	26.43
BTM GROUND LEVEL	26.13	25.98	25.89	25.87	25.74	25.66
RETAINED HEIGHT	0.00	0.45	0.54	0.56	0.69	0.77
CHAINAGE ALONG WALL	0.00	6.00	9.00	10.00	20.00	28.51

**RETAINING WALL LONG SECTION (RET 2)**

SCALE 1:250 H  
 1:50 V

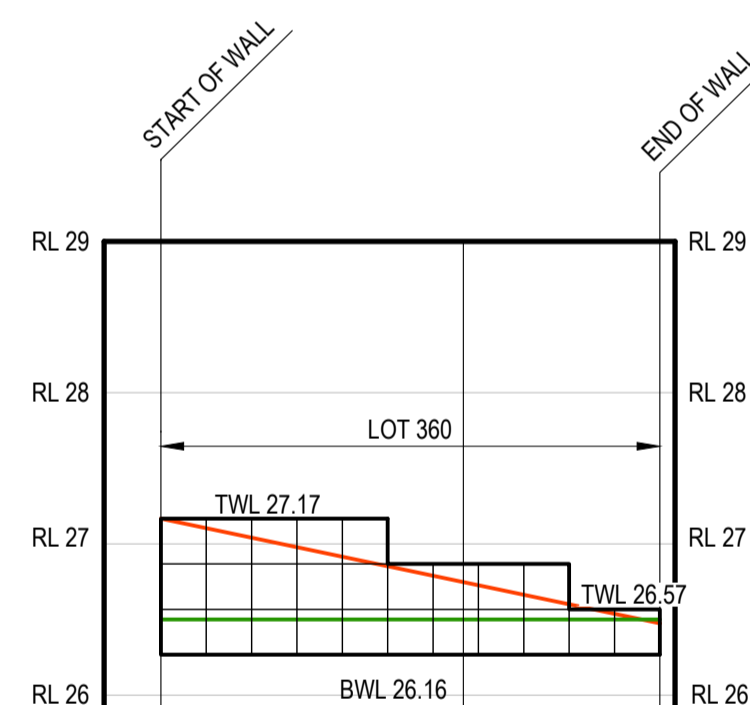


DATUM RL 25.0

TOP GROUND LEVEL	27.17	26.75	26.47
BTM GROUND LEVEL	26.50	26.50	26.50
RETAINED HEIGHT	0.67	0.25	0.03
CHAINAGE ALONG WALL	0.00	10.00	16.50

**RETAINING WALL LONG SECTION (RET 3) - TWINSIDE WALL**

SCALE 1:250 H  
 1:50 V

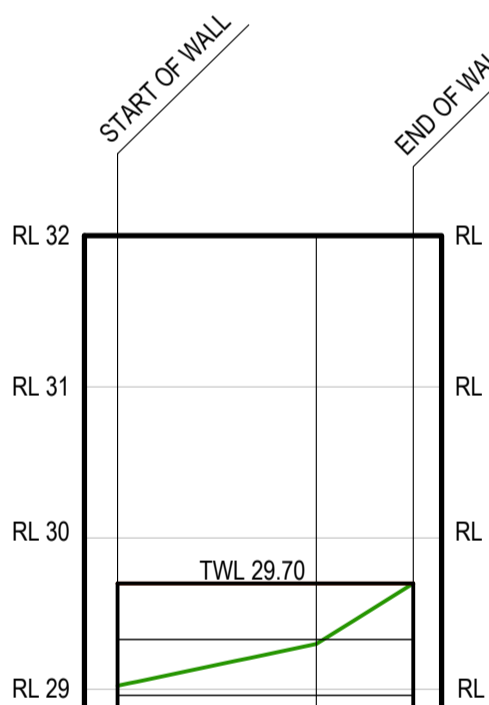

DATUM RL 28.0

TOP GROUND LEVEL	29.70	29.70	29.70
BTM GROUND LEVEL	29.02	29.30	29.70
RETAINED HEIGHT	0.68	0.40	0.00
CHAINAGE ALONG WALL	0.00	6.58	9.78

**RETAINING WALL LONG SECTION (RET 4)**

SCALE 1:250 H  
 1:50 V

