




ORIGINAL SHEET - ISO A1 COORD - PCG94 DATUM - mAHD

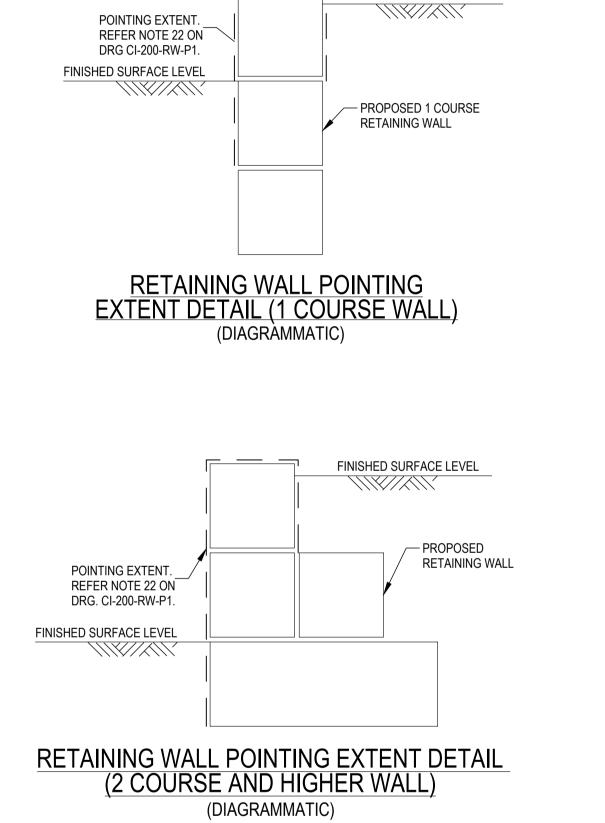

FINISHED SURFACE LEVEL

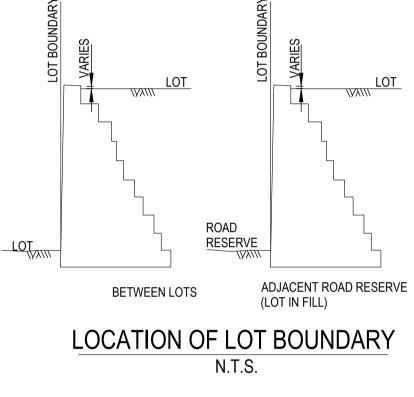

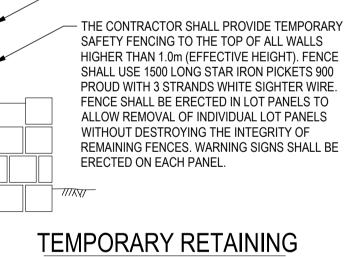

- SAFETY CAP

/////



LOT



Stantec

Stantec Australia Pty. Ltd. Ground Floor 226 Adelaide Terrace Perth, WA 6000 Tel: +61 8 6222 7000

Copyright Reserved

The Copyrights to all designs and drawings are the property of Stantec. Reproduction or use for any purpose other than that authorised by Stantec is forbidden. The Contractor shall verify and be responsible for all dimensions. DO NOT scale the drawing - any errors or omissions shall be reported to Stantec without delay.

Colour Disclaimer

This drawing has been documented in colour. This drawing is required to be printed in colour. Failure to do so may result in loss of information. Black and white printing may be used if specific black and white documents have been obtained from Stantec.

Notes

0	ISSUED FOR CONSTRUCTION			2023.10.25
-	ISSUED FOR CONSTRUCTION TENDER AND COUNCIL APPROVAL	 	 DP	2023.10.25 2023.01.20
A	TENDER AND COUNCIL APPROVAL	MCM	DP	
0 A Issu				2023.01.20
A Issu	TENDER AND COUNCIL APPROVAL	 MCM	DP	2023.01.20

Issue Status

CONSTRUCTION ISSUE

This document is suitable only for the purpose noted above. Use of this document for any other purpose is not permitted.

Client/Project Logo

Client/Project S & A GALATI

WHISTLING GROVE - STAGE 2

Title

RETAINING WALL DETAILS

Project No. 301251172 Revision

0

WAPC No. 160974 & 162398 Drawing No.

Scale 1:25

CI-206-RW-D1